

STREET

1 DUPLEX VILLA FLOOR PLAN
1:100



2 DUPLEX ENTRY PERSPECTIVE



3 DUPLEX FRONT PERSPECTIVE

FIGURE & GROUND

TERRACE VIEW - STAGE 3

DUPLEX VILLA DESIGN

Drawing Sheet **SK 04**

Scale	1:100 @A2
File	22.723
Date	10/05/2023
Drawn	SI
Revision	D


Figure & Ground
Level 1, 4 Walker Street
Christchurch Central 8011

p. 03 352 4333
e. studio@figureandground.co.nz
w. www.figureandground.co.nz

ALL MEASUREMENTS TO BE CONFIRMED ON SITE BEFORE COMMENCING ANY CONSTRUCTION. THE COPYRIGHT OF THIS DRAWING REMAINS WITH FIGURE AND GROUND LIMITED.

Preliminary Issue

D RC FINAL COORDINATION

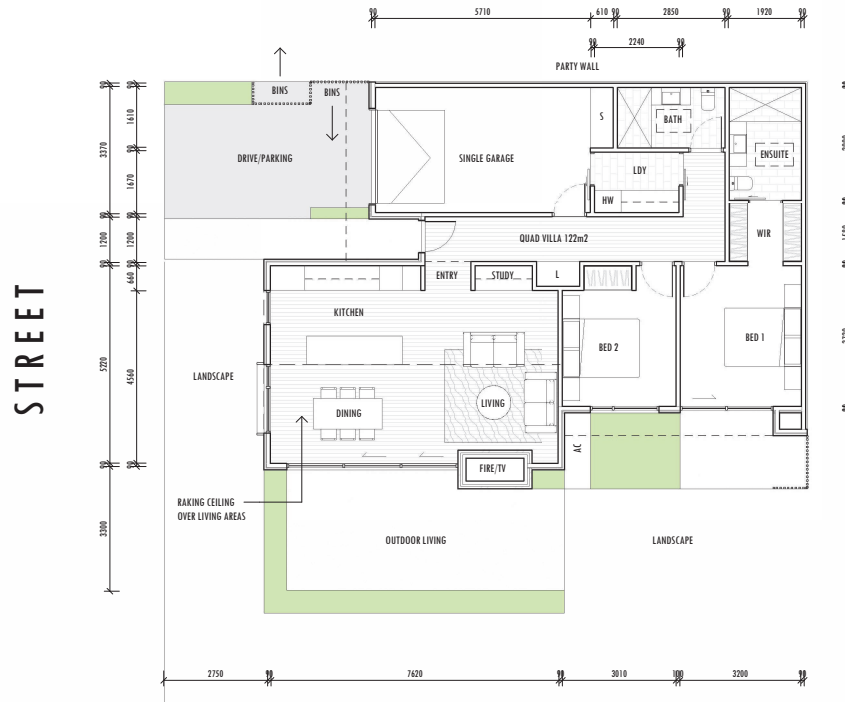

1 QUAD VILLA FLOOR PLAN
1:100



2 QUAD VILLA PERSPECTIVE

FIGURE & GROUND

TERRACE VIEW - STAGE 3


QUAD VILLA DESIGN

Drawing Sheet **SK 05**

Scale 1:100 @A2
File 22.723
Date 10/05/2023
Drawn SJ
Revision **D**

Figure & Ground
Level 1, 4 Walker Street
Christchurch Central 8011

p. 03 352 4333
e. studio@figureandground.co.nz
w. www.figureandground.co.nz

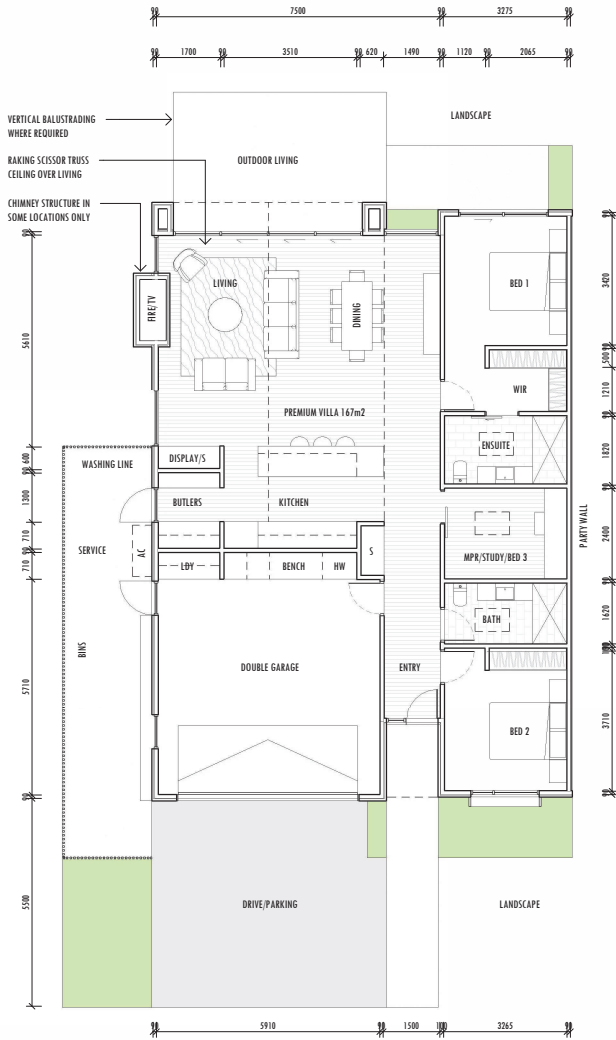

1 PREMIUM VILLA FLOOR PLAN
1:100



2 PREMIUM ILLU PERSPECTIVE

FIGURE & GROUND

TERRACE VIEW - STAGE 3

PREMIUM VILLA DESIGN

Drawing Sheet SK 06

Scale	1:100 @A2
File	22.723
Date	10/05/2023
Drawn	SI
Revision	D

Figure & Ground
Level 1, 4 Walker Street
Christchurch Central 8011

p. 03 352 4333
e. studio@figureandground.co.nz
w. www.figureandground.co.nz

ALL MEASUREMENTS TO BE CONFIRMED ON SITE
BEFORE COMMENCING ANY CONSTRUCTION.
THE COPYRIGHT OF THIS DRAWING REMAINS WITH
FIGURE AND GROUND LIMITED.

Preliminary Issue

D RC FINAL COORDINATION

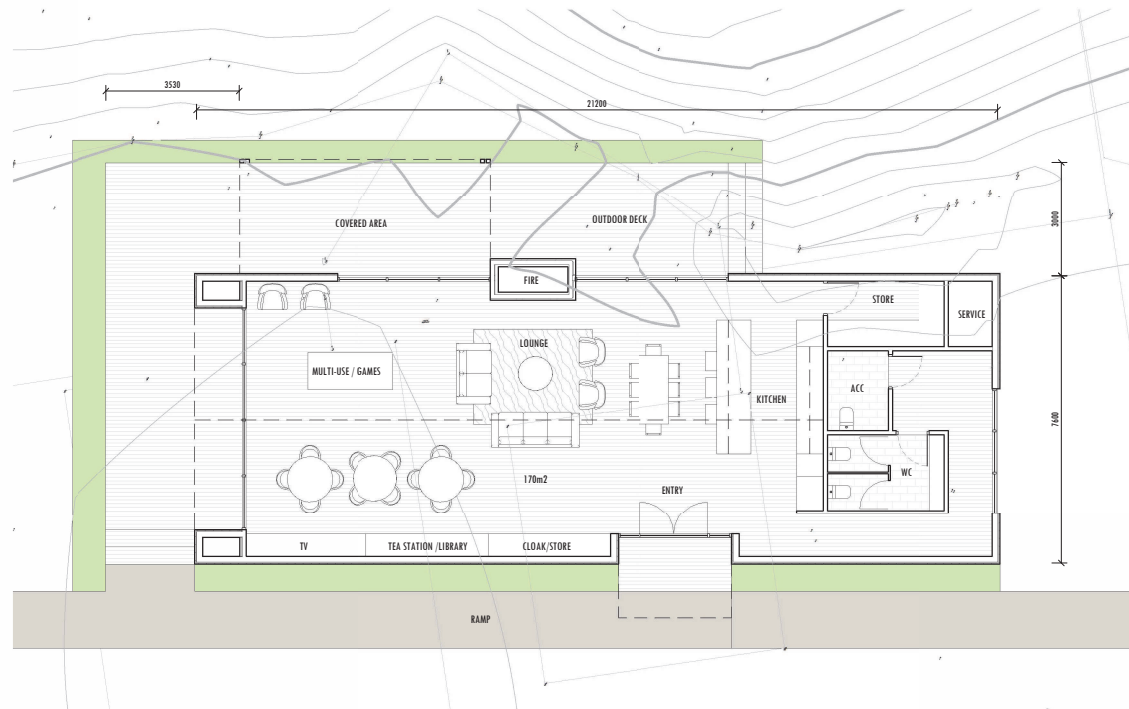
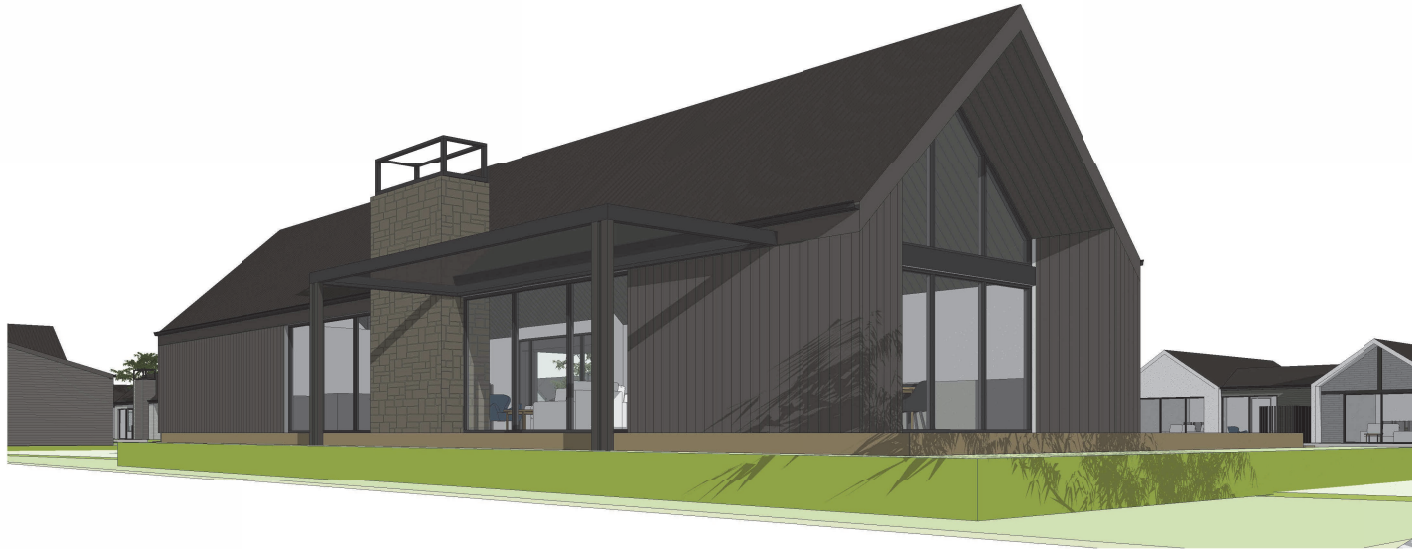
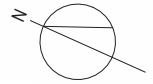


FIGURE & GROUND

TERRACE VIEW - STAGE 3

RECREATIONAL CENTRE

Drawing Sheet **SK 07**

Scale 1:100 @A2
File 22.723
Date 10/05/2023
Drawn SC
Revision **D**

Figure & Ground
Level 1, 4 Walker Street
Christchurch Central 8011

p. 03 352 4333
e. studio@figureandground.co.nz
w. www.figureandground.co.nz

ALL MEASUREMENTS TO BE CONFIRMED ON SITE
BEFORE COMMENCING ANY CONSTRUCTION.
THE COPYRIGHT OF THIS DRAWING REMAINS WITH
FIGURE AND GROUND LIMITED.

Preliminary Issue

D RC FINAL COORDINATION



FIGURE & GROUND

TERRACE VIEW - STAGE 3

STREET PERSPECTIVES

Drawing Sheet **SK 08**

Scale @A2
File 22.723
Date 10/05/2023
Drawn SJ
Revision **D**

Figure & Ground
Level 1, 4 Walker Street
Christchurch Central 8011

p. 03 352 4333
e. studio@figureandground.co.nz
w. www.figureandground.co.nz

ALL MEASUREMENTS TO BE CONFIRMED ON SITE
BEFORE COMMENCING ANY CONSTRUCTION.
THE COPYRIGHT OF THIS DRAWING REMAINS WITH
FIGURE AND GROUND LIMITED.

Preliminary Issue

D RC FINAL COORDINATION



FIGURE & GROUND

TERRACE VIEW - STAGE 3

AERIAL PERSPECTIVES

Drawing Sheet **SK 09**

Scale	@A2
File	22.723
Date	10/05/2023
Drawn	SI
Revision	D

Figure & Ground
Level 1, 4 Walker Street
Christchurch Central 8011

p. 03 352 4333
e. studio@figureandground.co.nz
w. www.figureandground.co.nz