



CHILTON + MAYNE
ARCHITECTURE

- RESOURCE CONSENT ISSUE -



HAVEN HOUSING
CAMBRIDGE STREET DEVELOPMENT

ASHBURTON
2024

2 BEDROOM UNIT

HAVEN HOUSING
10 CAMBRIDGE STREET
ASHBURTON


CONSULTANTS

ISSUES

A 22-10-2024 RESOURCE CONSENT

NOTES

- Contractors are reminded to check all dimensions and detailing on site prior to commencing any work.
- All work shall comply with NZS 3604:2011, the New Zealand Building Code and all other relevant standards.
- All proprietary items and materials shall be fixed, installed or applied in strict accordance with the manufacturer's recommendation and specification.
- Do not scale from drawings. All dimensions and site levels shall be confirmed on site prior to commencing any work.

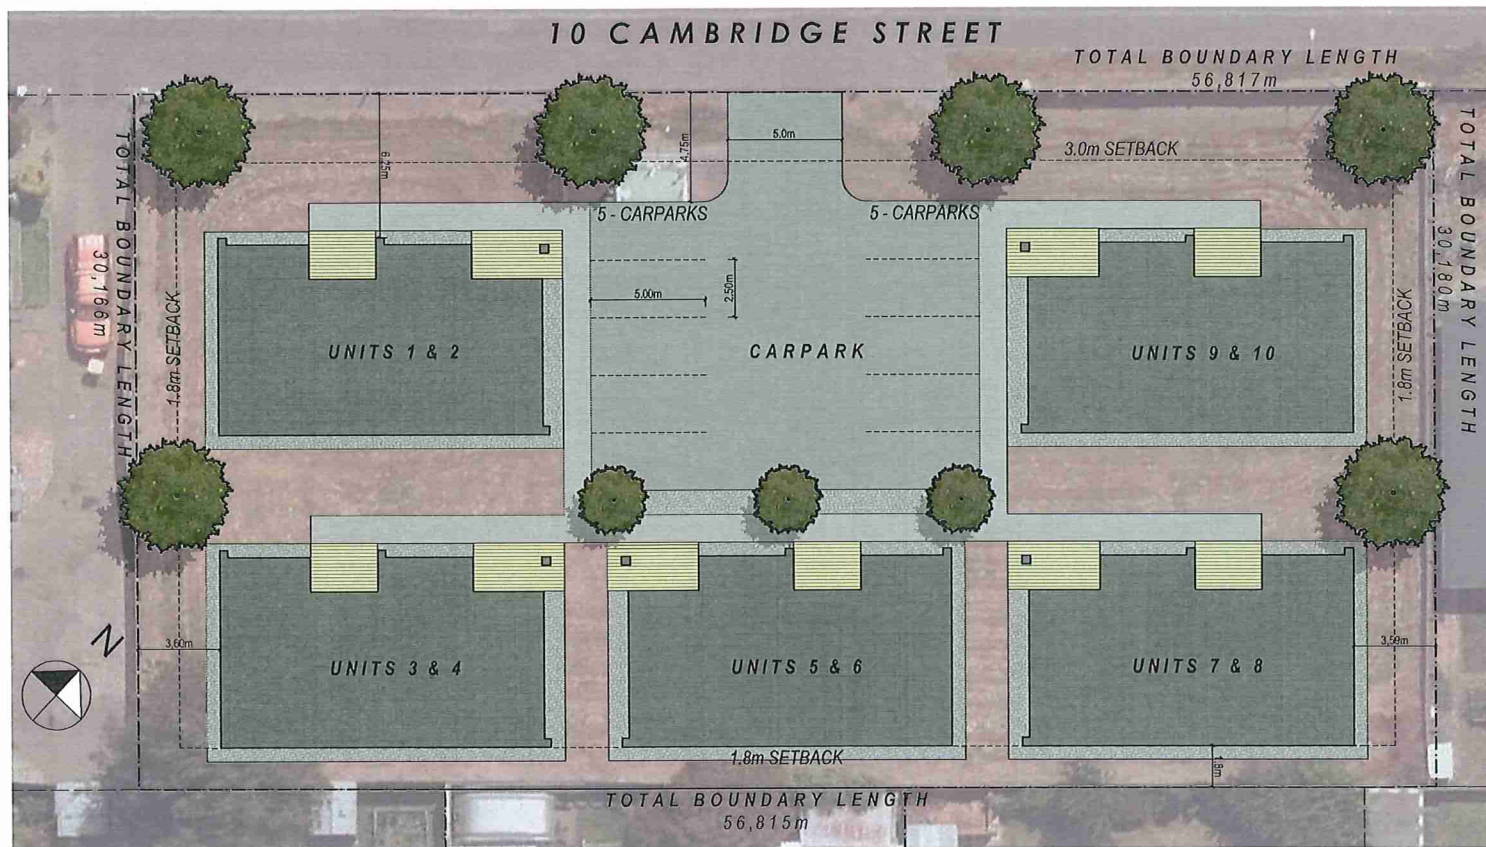

SITE PLAN
1:150


SITE PLAN

SCALE: 1:150 @ A2

DATE: 22-10-2024

PROJECT No: 23104

02 A

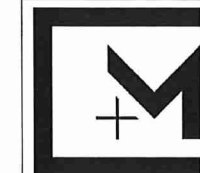

CHILTON + MAYNE
ARCHITECTURE

75 Burnet St

P.O. Box 6021

Ashburton New Zealand

03 307 1126 Office

info@cmarchitecture.co.nz

www.cmarchitecture.co.nz

The design and drawings shown on this set of documents are not to be reproduced without the written authority of CHILTON + MAYNE ARCHITECTURE LTD and their copyright.

2 BEDROOM UNIT

HAVEN HOUSING
10 CAMBRIDGE STREET
ASHBURTON

CONSULTANTS


ISSUES

A 22-10-2024 RESOURCE CONSENT

NOTES

- Contractors are reminded to check all dimensions and detailing on site prior to commencing any work.
- All work shall comply with NZS 3504:2011, the New Zealand Building Code and all other relevant standards.
- All proprietary items and materials shall be fixed, installed or applied in strict accordance with the manufacturers recommendation and specification.
- Do not scale from drawings. All dimensions and site levels shall be confirmed on site prior to commencing any work.

LEGEND	
	MECHANICAL VENTILATION
	METER BOX
	DISTRIBUTION BOARD
	SMOKE DETECTOR
SPH	SHOWER
WM	WAS-DRAG MACHINE
TUB	TUB
DRY	DRYER
WC	TOILET
B	BATH
S	SINK
FRG	FRIDGE FREEZER
BTH	BATH
HTR	HEATED TOWEL RAIL
CS	CARRY SLIDER
SS	SURFACE SINK

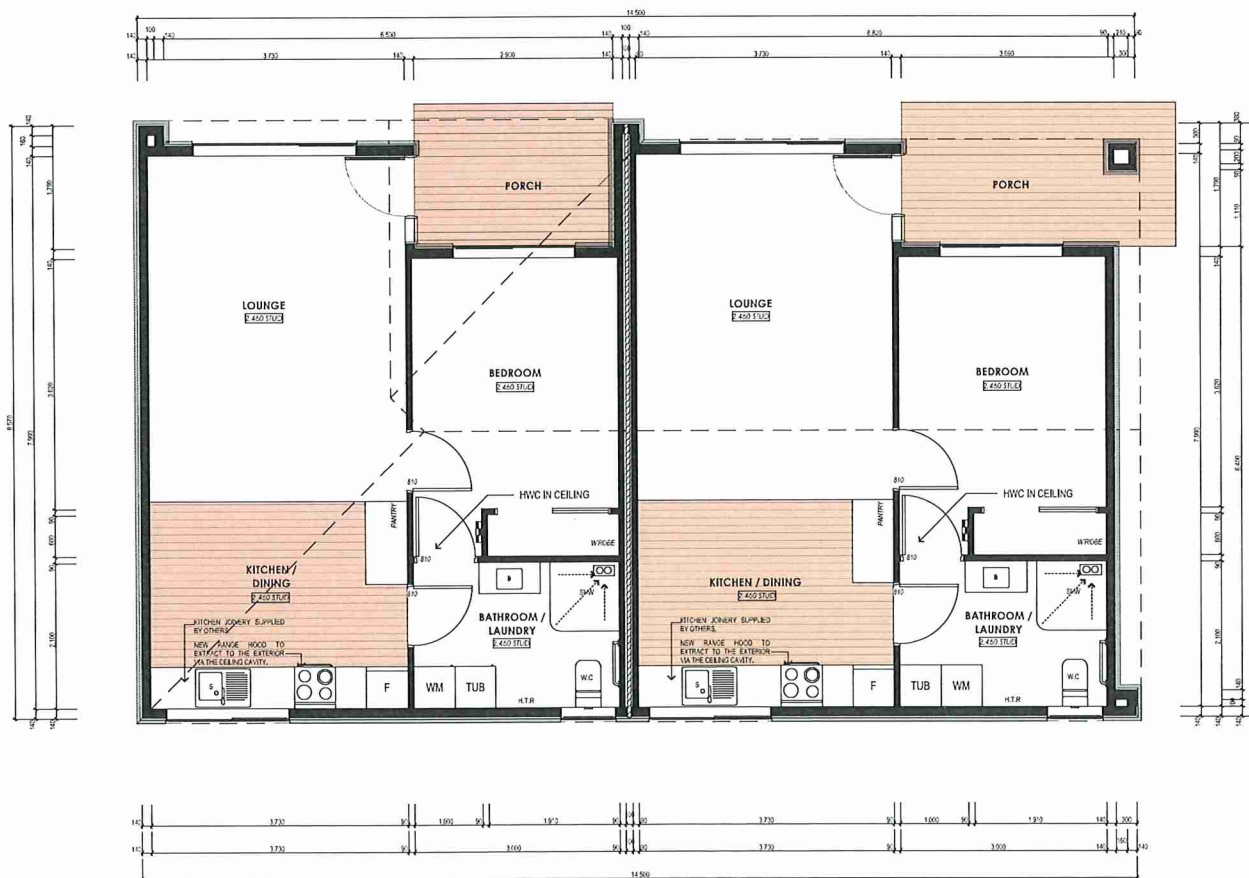

UNITS 1 & 2
UNITS 3 & 4
PROPOSED FLOOR PLAN
SCALE: 1:100


FLOOR PLAN

SCALE: 1:50 @ A2

DATE: 22-10-2024

PROJECT No: 23104

03 A

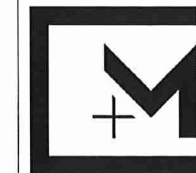

CHILTON + MAYNE
ARCHITECTURE

75 Burnet St

P.O. Box 6021

Ashburton New Zealand

03 307 1126 Office

info@cmarchitecture.co.nz

www.cmarchitecture.co.nz

The design and drawings shown on this set of documents are not to be reproduced without the written authority of CHILTON + MAYNE ARCHITECTURE LTD and their copyright.

2 BEDROOM UNIT

HAVEN HOUSING
10 CAMBRIDGE STREET
ASHBURTON

CONSULTANTS



ISSUES

A 22-10-2024 RESOURCE CONSENT

NOTES

- Contractors are reminded to check all dimensions and detailing on site prior to commencing any work.
- All work shall comply with NZS 3604:2011, the New Zealand Building Code and all other relevant standards.
- All proprietary items and materials shall be fixed, installed or applied in strict accordance with the manufacturers recommendation and specification.
- Do not scale from drawings. All dimensions and site levels shall be confirmed on site prior to commencing any work.

LEGEND	
	MECHANICAL VENTILATION
	METER BOX
	DISTRIBUTION BOARD
	SMOKE DETECTOR
	SHWR
	WM
	TUB
	DRY
	WC
	B.
	S.
	FFQ
	BTH
	HTR
	CS
	SS

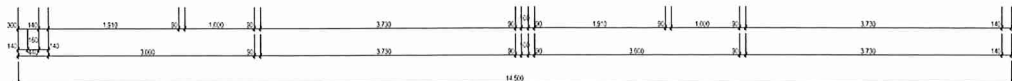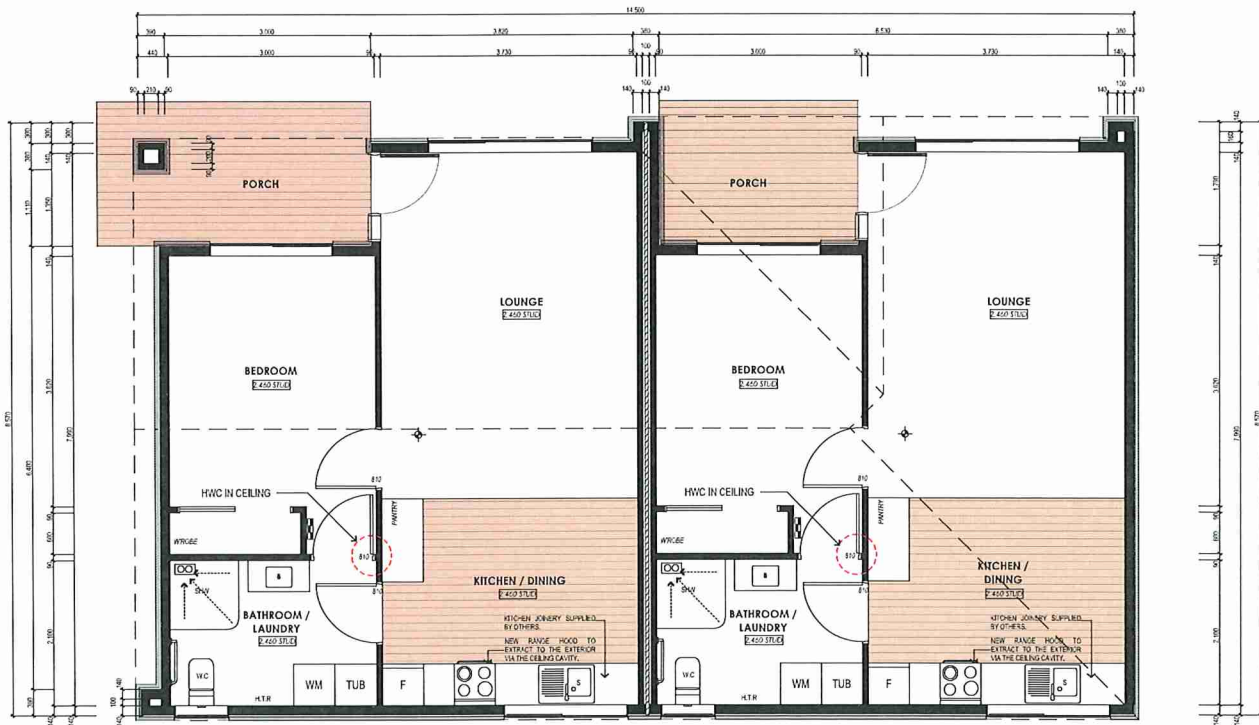

UNITS 5 & 6
UNITS 7 & 8
UNITS 9 & 10
PROPOSED FLOOR PLAN
SCALE: 1:100

FLOOR PLAN

SCALE: 1:50 @ A2
DATE: 22-10-2024
PROJECT No: 23104

04 A



CHILTON + MAYNE
ARCHITECTURE
75 Burnet St
P.O. Box 6021
Ashburton New Zealand
03 307 1125 Office
info@cmarchitecture.co.nz
www.cmarchitecture.co.nz

The design and drawings shown on this set of documents are not to be reproduced without the written authority of CHILTON + MAYNE ARCHITECTURE and their copyright.

2 BEDROOM UNIT

HAVEN HOUSING
10 CAMBRIDGE STREET
ASHBURTON

CONSULTANTS

REVISED


A 22-10-2024 RESOURCE CONSENT

NOTES

- Contractors are reminded to check all dimensions and detailing on site prior to commencing any work.
- All work shall comply with NZS 3604:2011, the New Zealand Building Code and all other relevant standards.
- All proprietary items and materials shall be fixed, installed or applied in strict accordance with the manufacturers recommendations and specification.
- Do not scale from drawings. All dimensions and site levels shall be confirmed on site prior to commencing any work.



EAST BOUNDARY ELEVATION

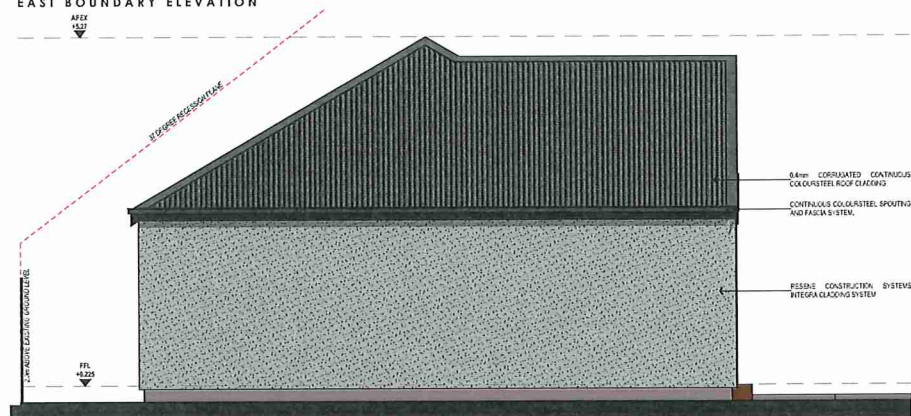

SOUTH BOUNDARY ELEVATION



WEST BOUNDARY ELEVATION

ELEVATIONS


SCALE: 1:50 @ A2

DATE: 22-10-2024

PROJECT No: 23104

05

A

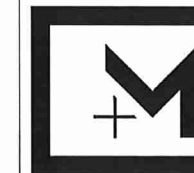

CHILTON + MAYNE
ARCHITECTURE

75 Burnet St

P.O. Box 6021

Ashburton New Zealand

03 307 1126 Office

info@cmarchitecture.co.nz

www.cmarchitecture.co.nz

The design and drawings shown on this set of documents are not to be reproduced without the written authority of CHILTON + MAYNE ARCHITECTURE LTD and their copyright.