


This plan is copyright of Fox & Associates Ltd and shall not be used or reproduced without their permission.

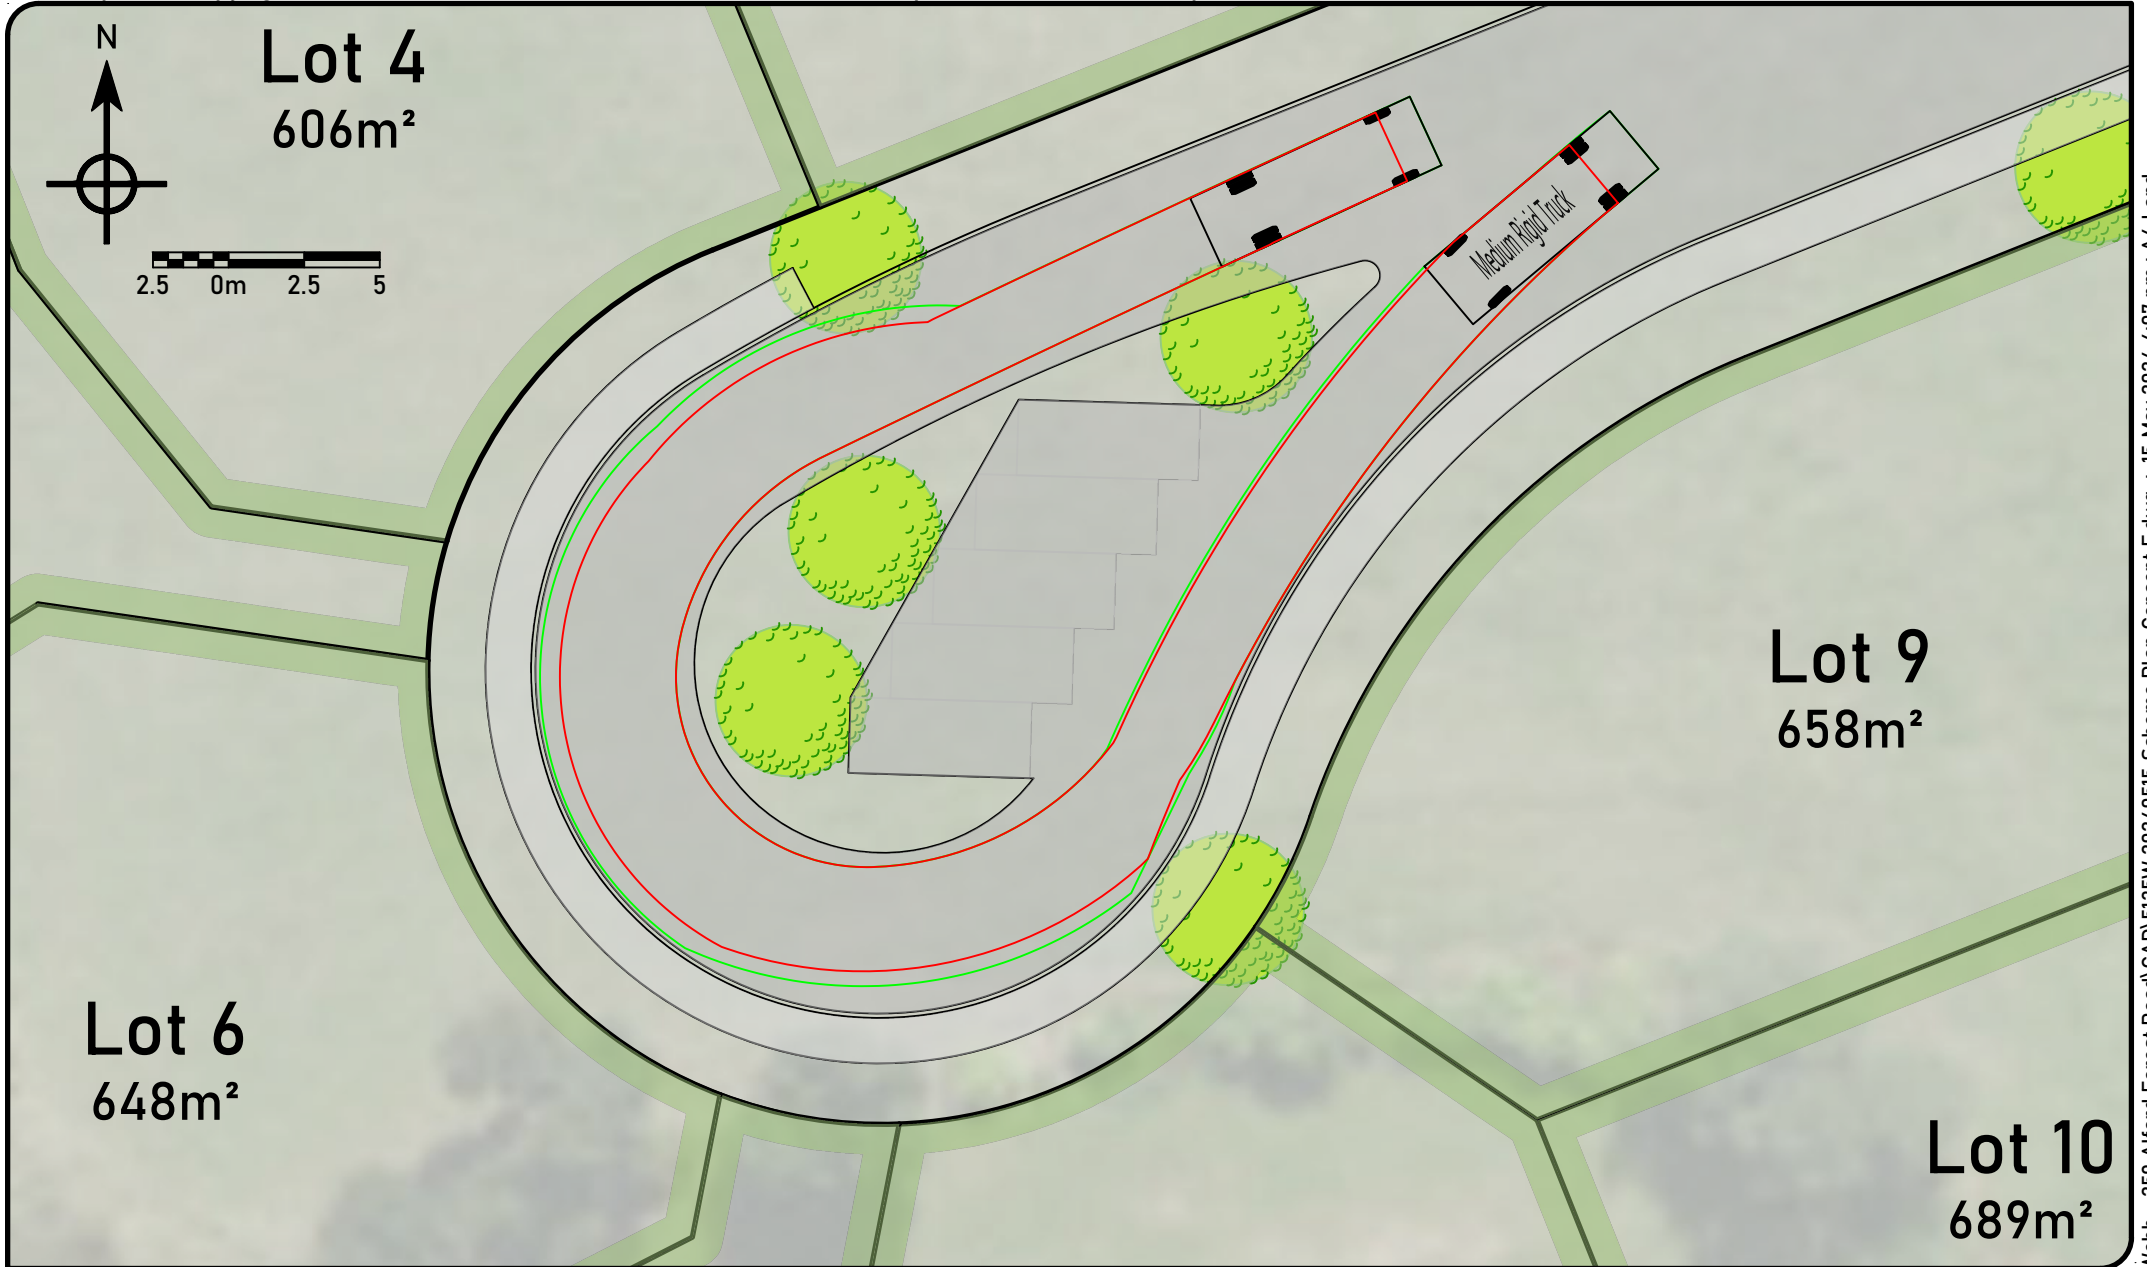

www.foxsurvey.co.nz
0800 FOX SURVEY
P.O.Box 895
CHRISTCHURCH

Cul-de-sac 8m Rigid Vehicle Track

259 Alford Forest Road, Allenton

Scale	1:250	Job No	5135P.01
Designed		Rev.	
Drawn	ADJL		
Date	15/05/2024		